


01									
06									
11			C			15	c		
16					b	a	b		
					19		20		
21	22	23	24		a	b	c		
					d	c	d	c	

a	b	a	b
d	c	d	c
a	b	a	b
d	c	d	c

YALI
(MUĞLA)
N18-c-25-b-3-a

N18-c-25-b-2-d

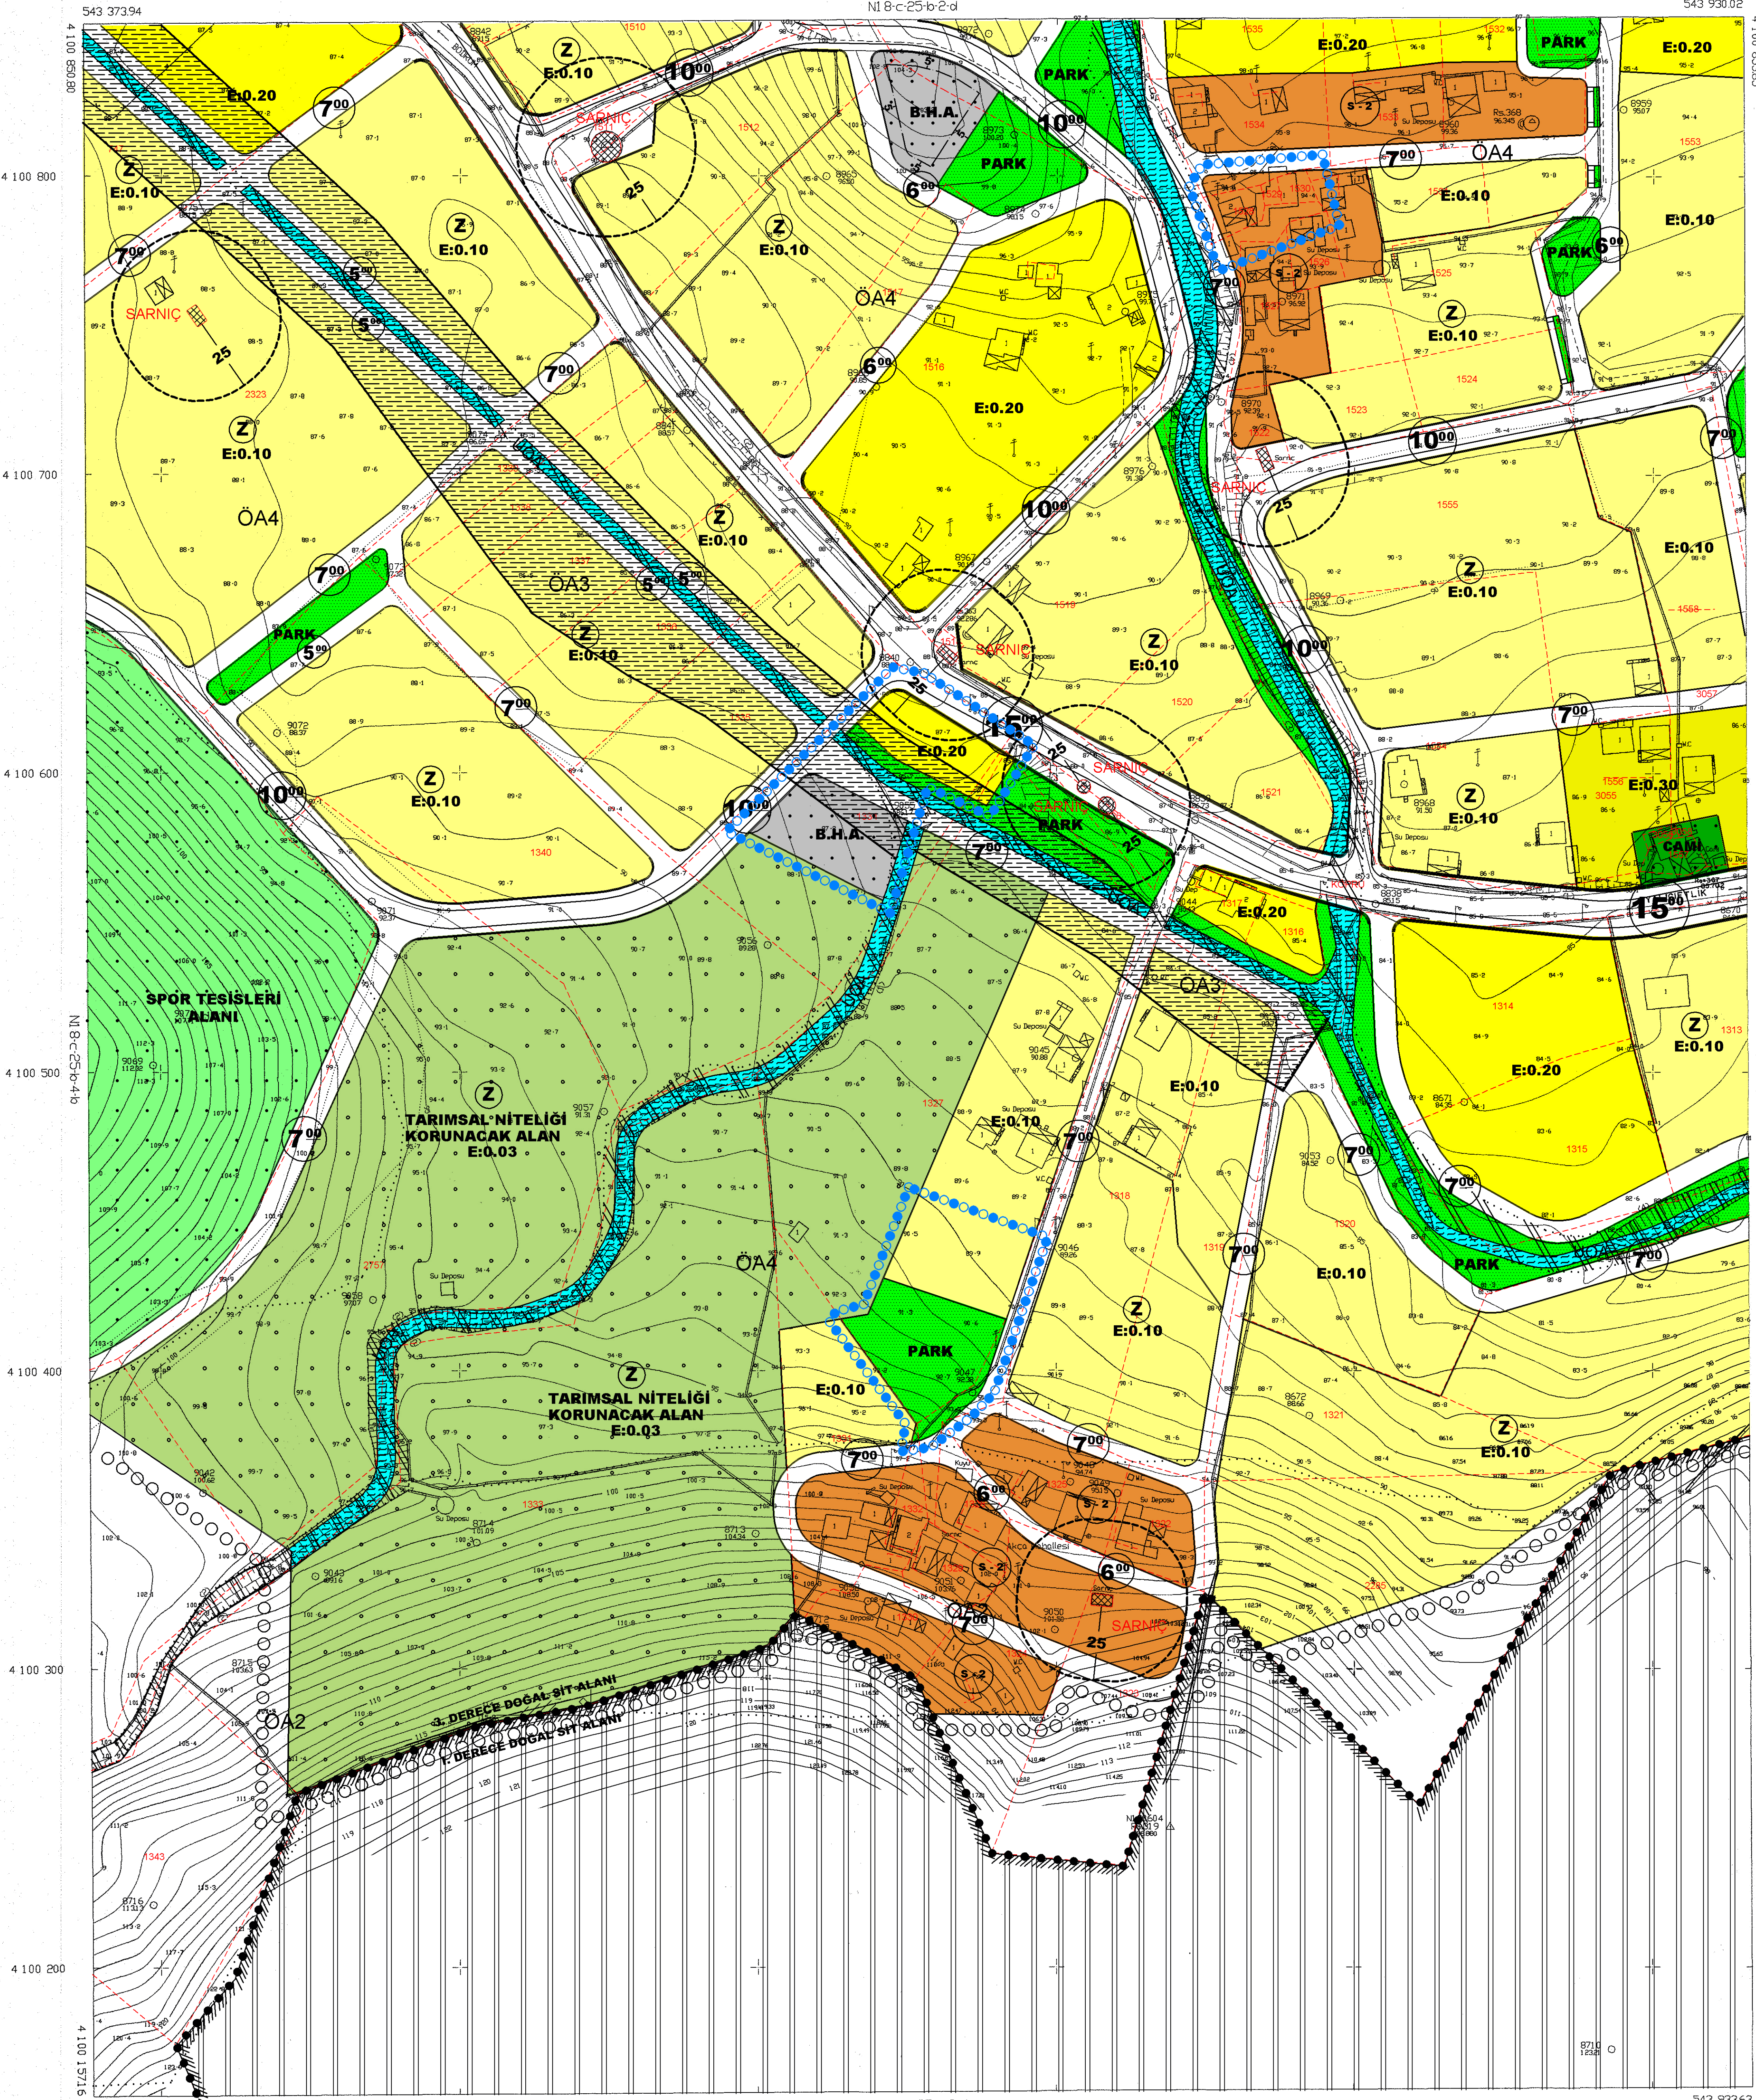

MÜHÜRLENDİRİLMİŞ
KONUT İZLENİMLERİNE
GÖRE HAZIRLANAN HARİTA ÇİZİMİ
13/10/1999



İLER BANKASI
TEKEL ÇELİK
HRT DAİRESİ

1/1000

MÜHÜRLENDİRİLMİŞ
KONUT İZLENİMLERİNE
GÖRE HAZIRLANAN HARİTA ÇİZİMİ
13/10/1999